

| LEGEND | |
|--------|------------------------|
| DI | DROP INLET |
| DEC | DECIDUOUS |
| PCV | PRESSURE CONTROL VALVE |
| PP | POWER POLE |
| OHW | OVERHEAD WIRE |

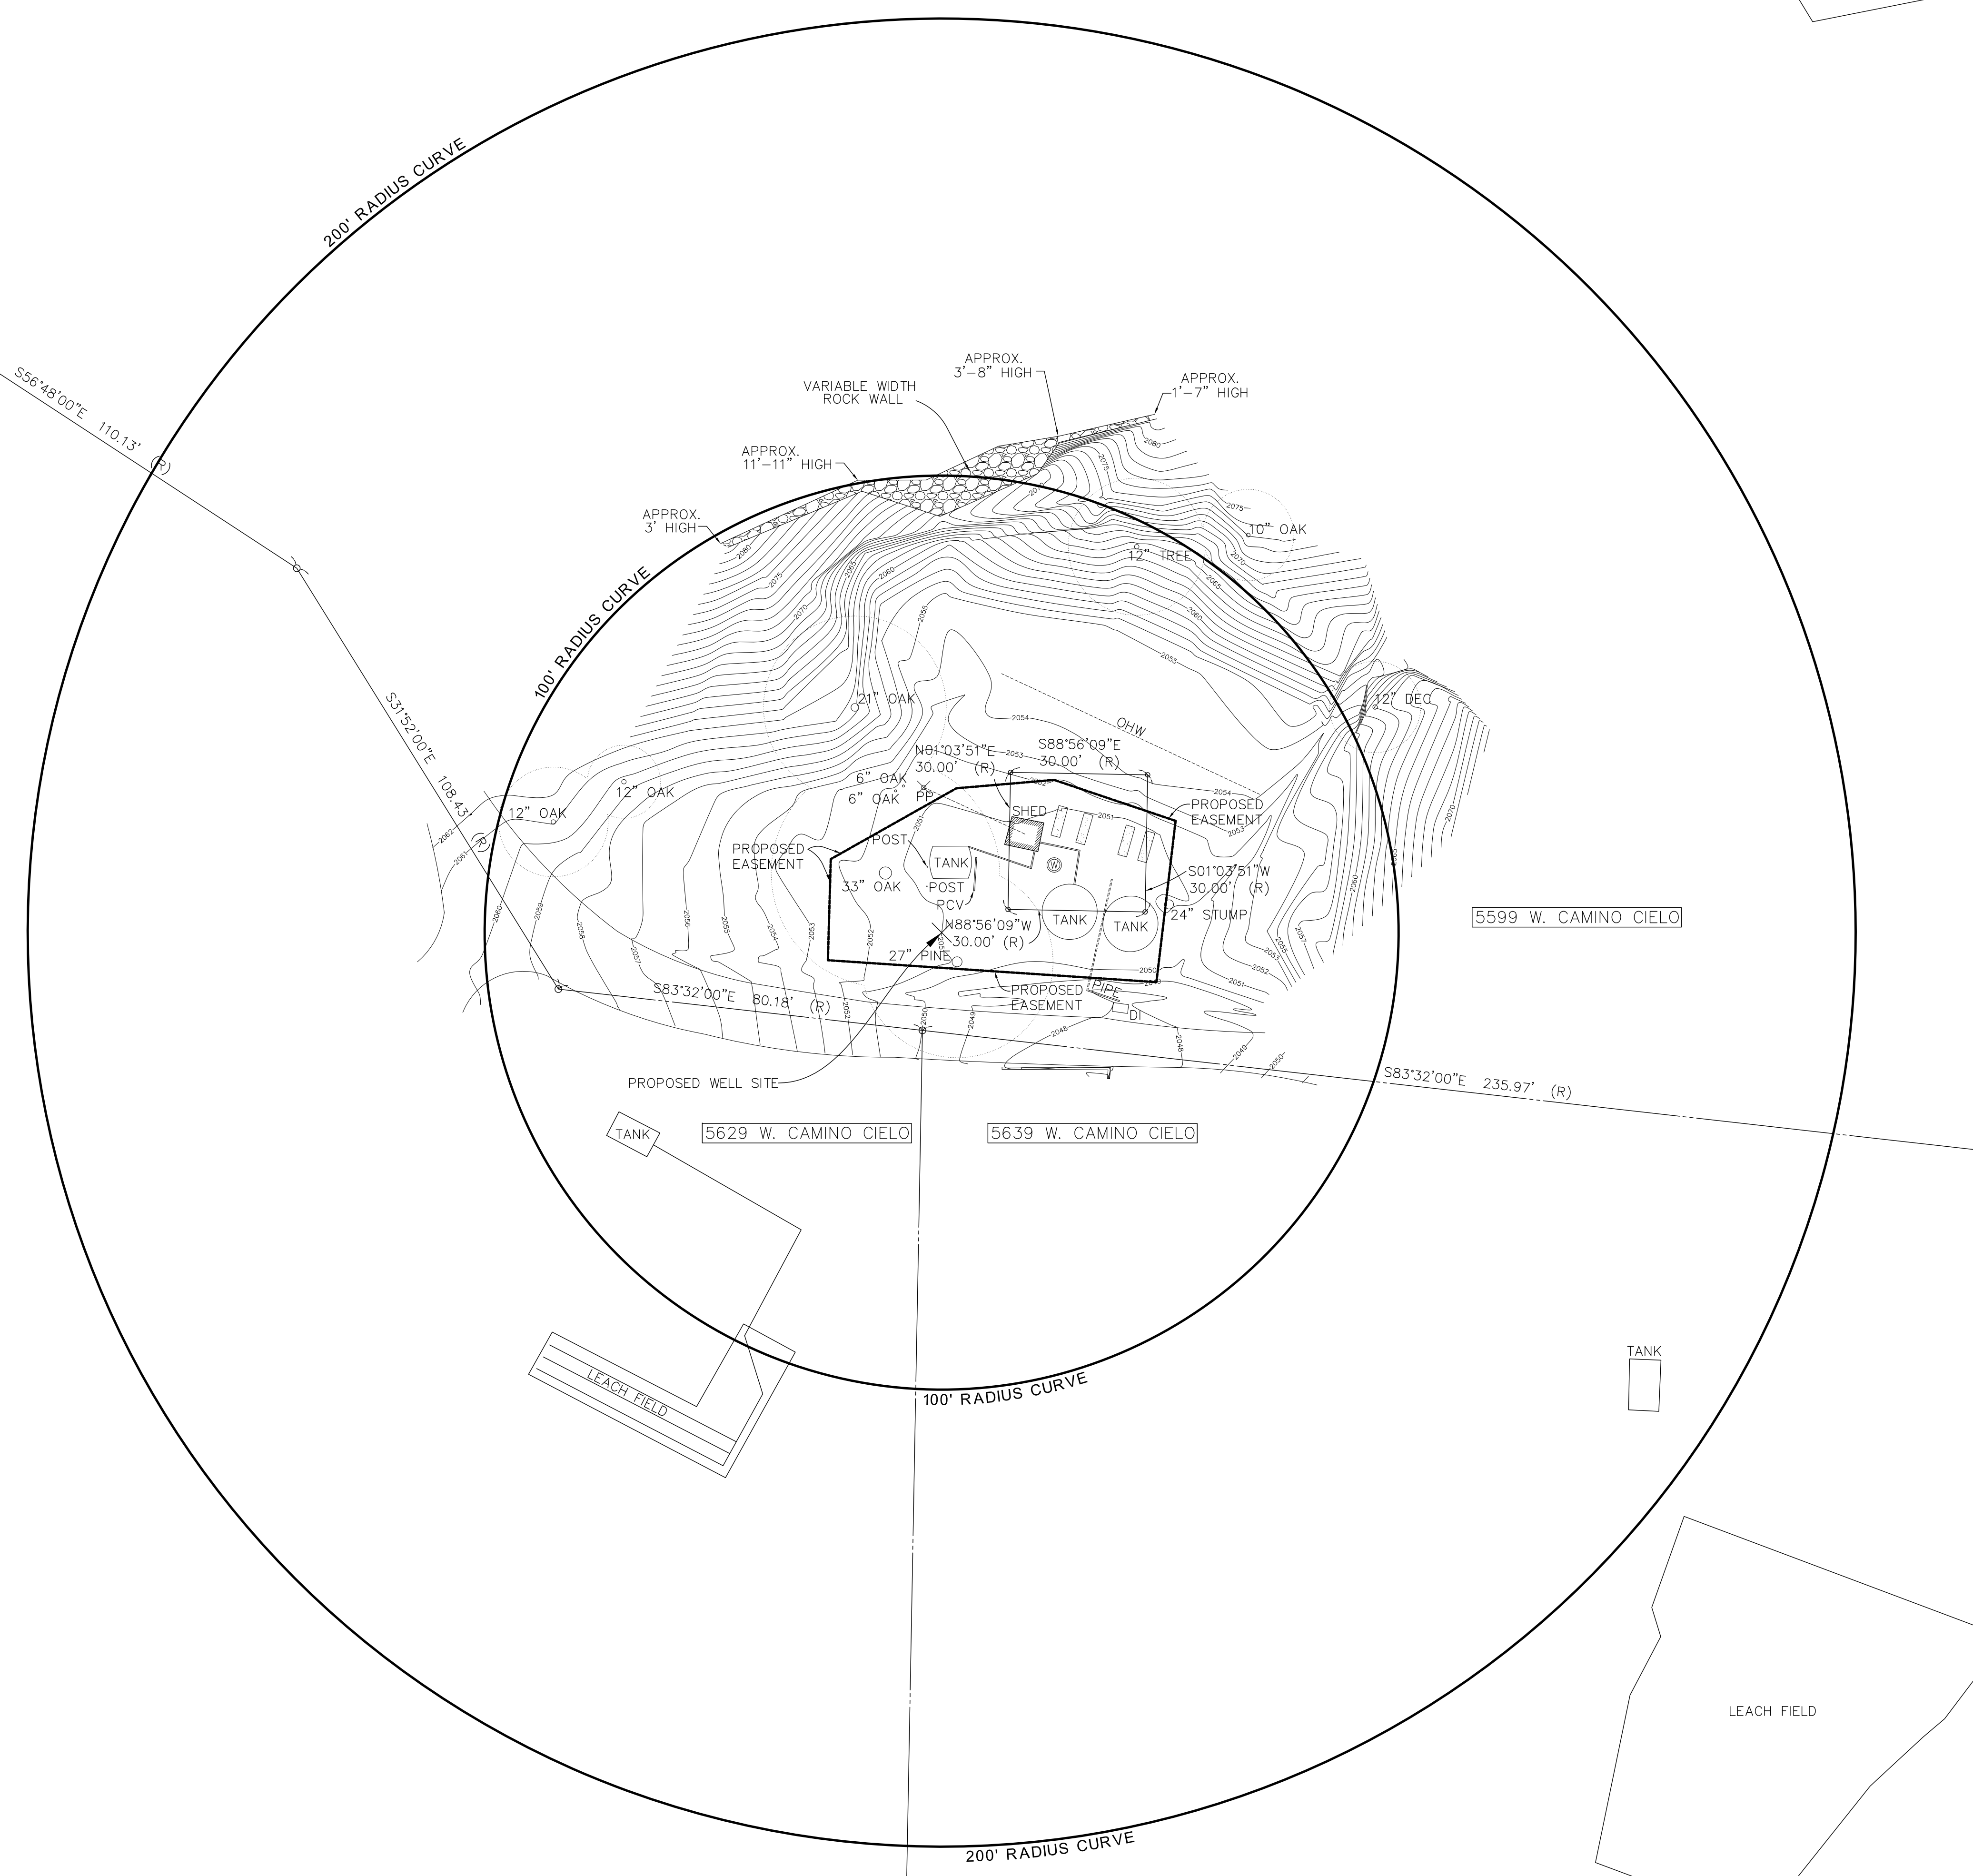


EXHIBIT MAP OF
 ROMALDO MUTUAL WATER COMPANY
 PROPOSED EASEMENT REQUESTS
 COUNTY OF SANTA BARBARA, CA

| Rev | Description | By | Date |
|-----|-------------|----|------|
| | | | |
| | | | |
| | | | |

| | |
|-----------------|------------------|
| Drawn By: CB | Checked By: JC |
| Scale: As Shown | Date: 02/10/2017 |
| Job No. 09-0274 | Sheet: 1 of 1 |

- NOTES:**
- (1) THE BOUNDARY SHOWN HEREON IS FOR INFORMATIONAL PURPOSES ONLY. IT IS BASED ON MINIMAL MONUMENTATION RECOVERY AND RECORD DATA EITHER PROVIDED OR RECORDED. IT IS NOT INTENDED TO CONSTITUTE A BOUNDARY OF SURVEY.
 - (2) (R) - OFFICIAL RECORD 2007-0054155 ROTATED (1° 03' 50") CLOCKWISE.
 - (3) HORIZONTAL COORDINATE BASIS IS NAD 83 (1991.35) PER TIES TO STATION 2002 PER RECORD OF SURVEY BOOK 170, PAGE 48.
 - (4) VERTICAL BASIS IS NAVD 88 PER STATION 2002 PER RECORD OF SURVEY BOOK 170, PAGE 48; ELEVATION = 12.93 FEET.

